

MARION COUNTY SURVEYOR'S OFFICE


SECTION CORNER RECORD

DEBRA S. JENKINS
MARION COUNTY SURVEYOR

SEC. 23 TWN. 14_N RNG. 4_E

BRYAN F. CATLIN, PLS
TECHNICAL SUPERVISOR

Date: 4-27-09
Party Chief: Wilcoxen
Crew: Greene / Finney
Type of Marker: Survey Mark nail over stone
Method of Establishment: County: 9-28-94
IN S.P.C. E Zone, NAD 83
Name: 14042321
N: 487697.3270 (m)
E: 66739.9660 (m)

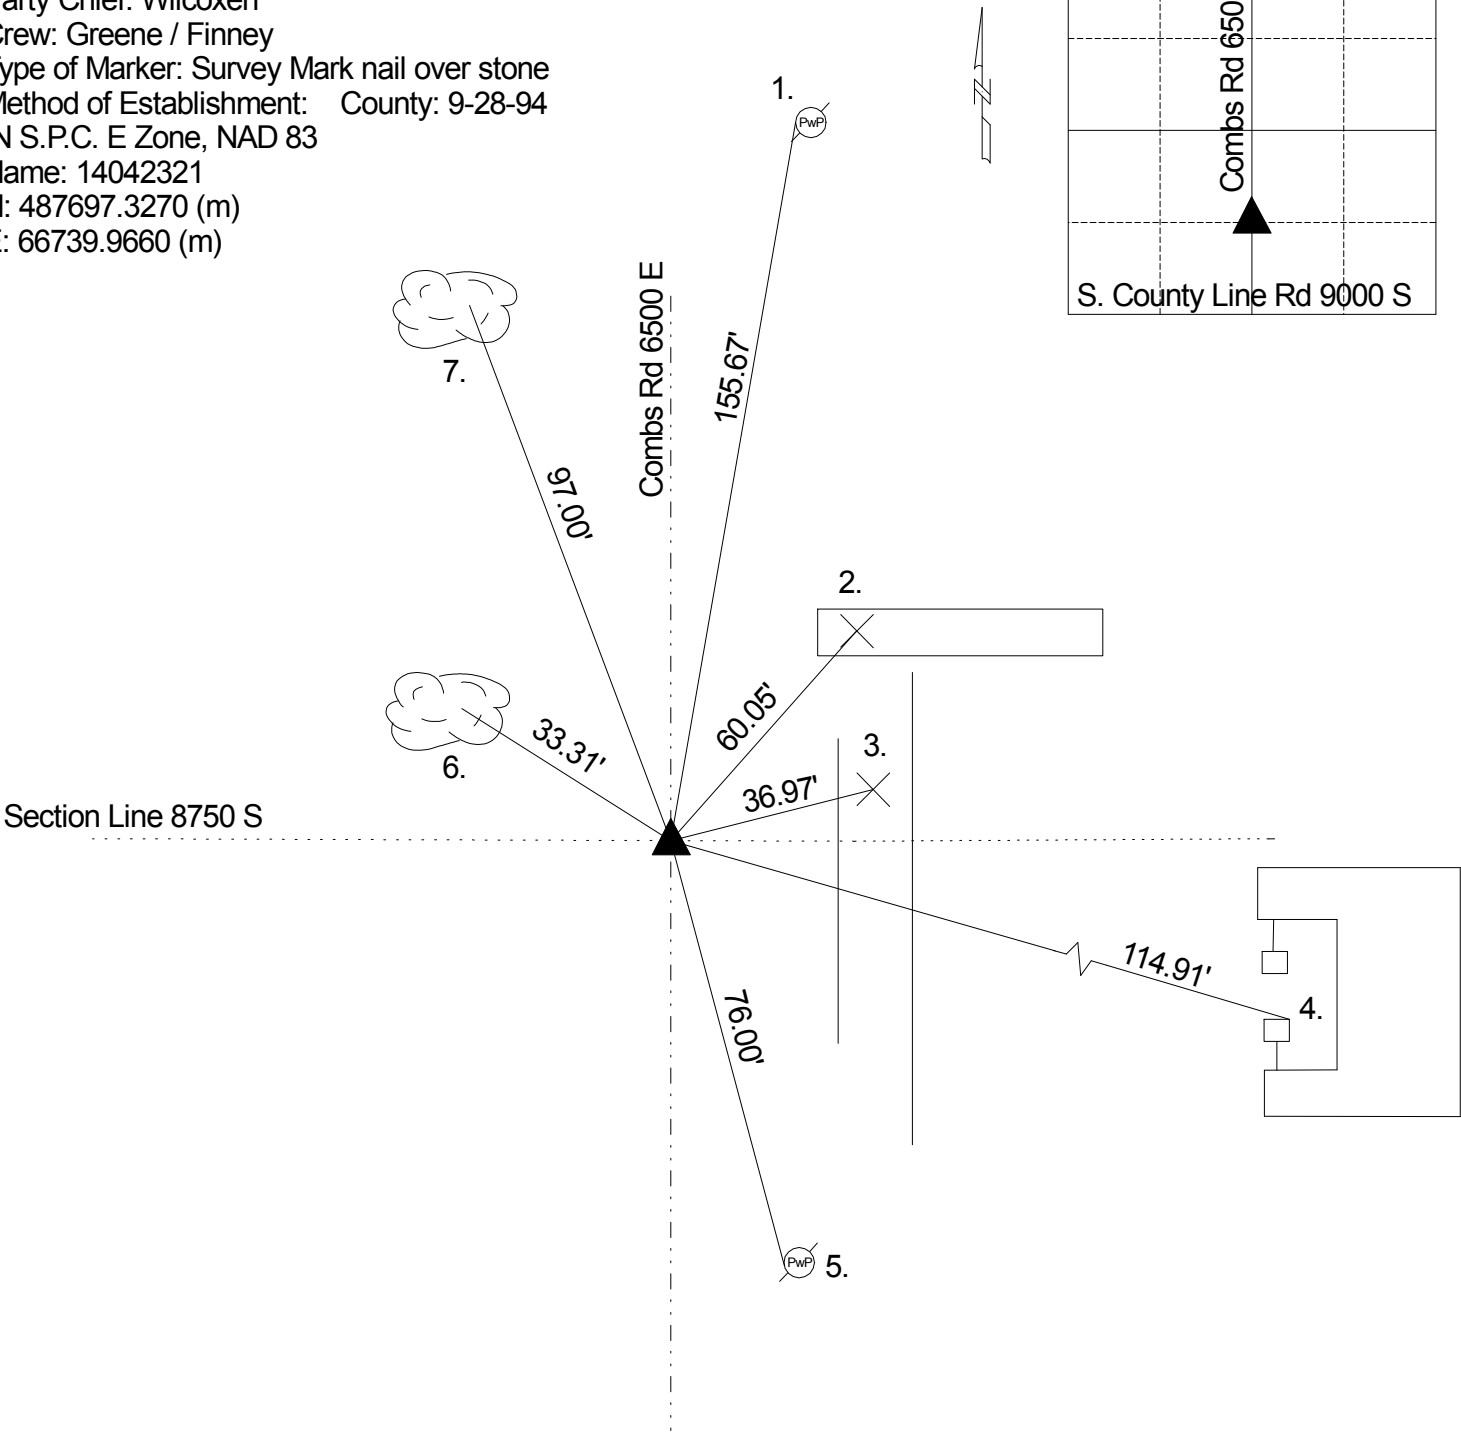

REF.	DISTANCE	DESCRIPTION
1.	155.67'	Mag nail w/MCSO washer W PwP #266-827 36" up
2.	60.05'	Cut 'x' top of concrete pipe
3.	36.97'	Cut 'x' in sidewalk
4.	114.91'	NE corner of S brick column of patio
5.	76.00'	Mag nail w/MCSO washer W PwP #57-827 12" up
6.	33.31'	PK nail in Sq. metal plate E 20" catalpa 24" up
7.	97.00'	Boat spike set over RR spike E 24" ash 18" up

THIS CORNER POSITION
REPRESENTS A "TITLE" CORNER
AND MAY NOT NECESSARILY
REPRESENT THE POSITION BASED
ON RECORD CORNERS.